




EXCAVATION

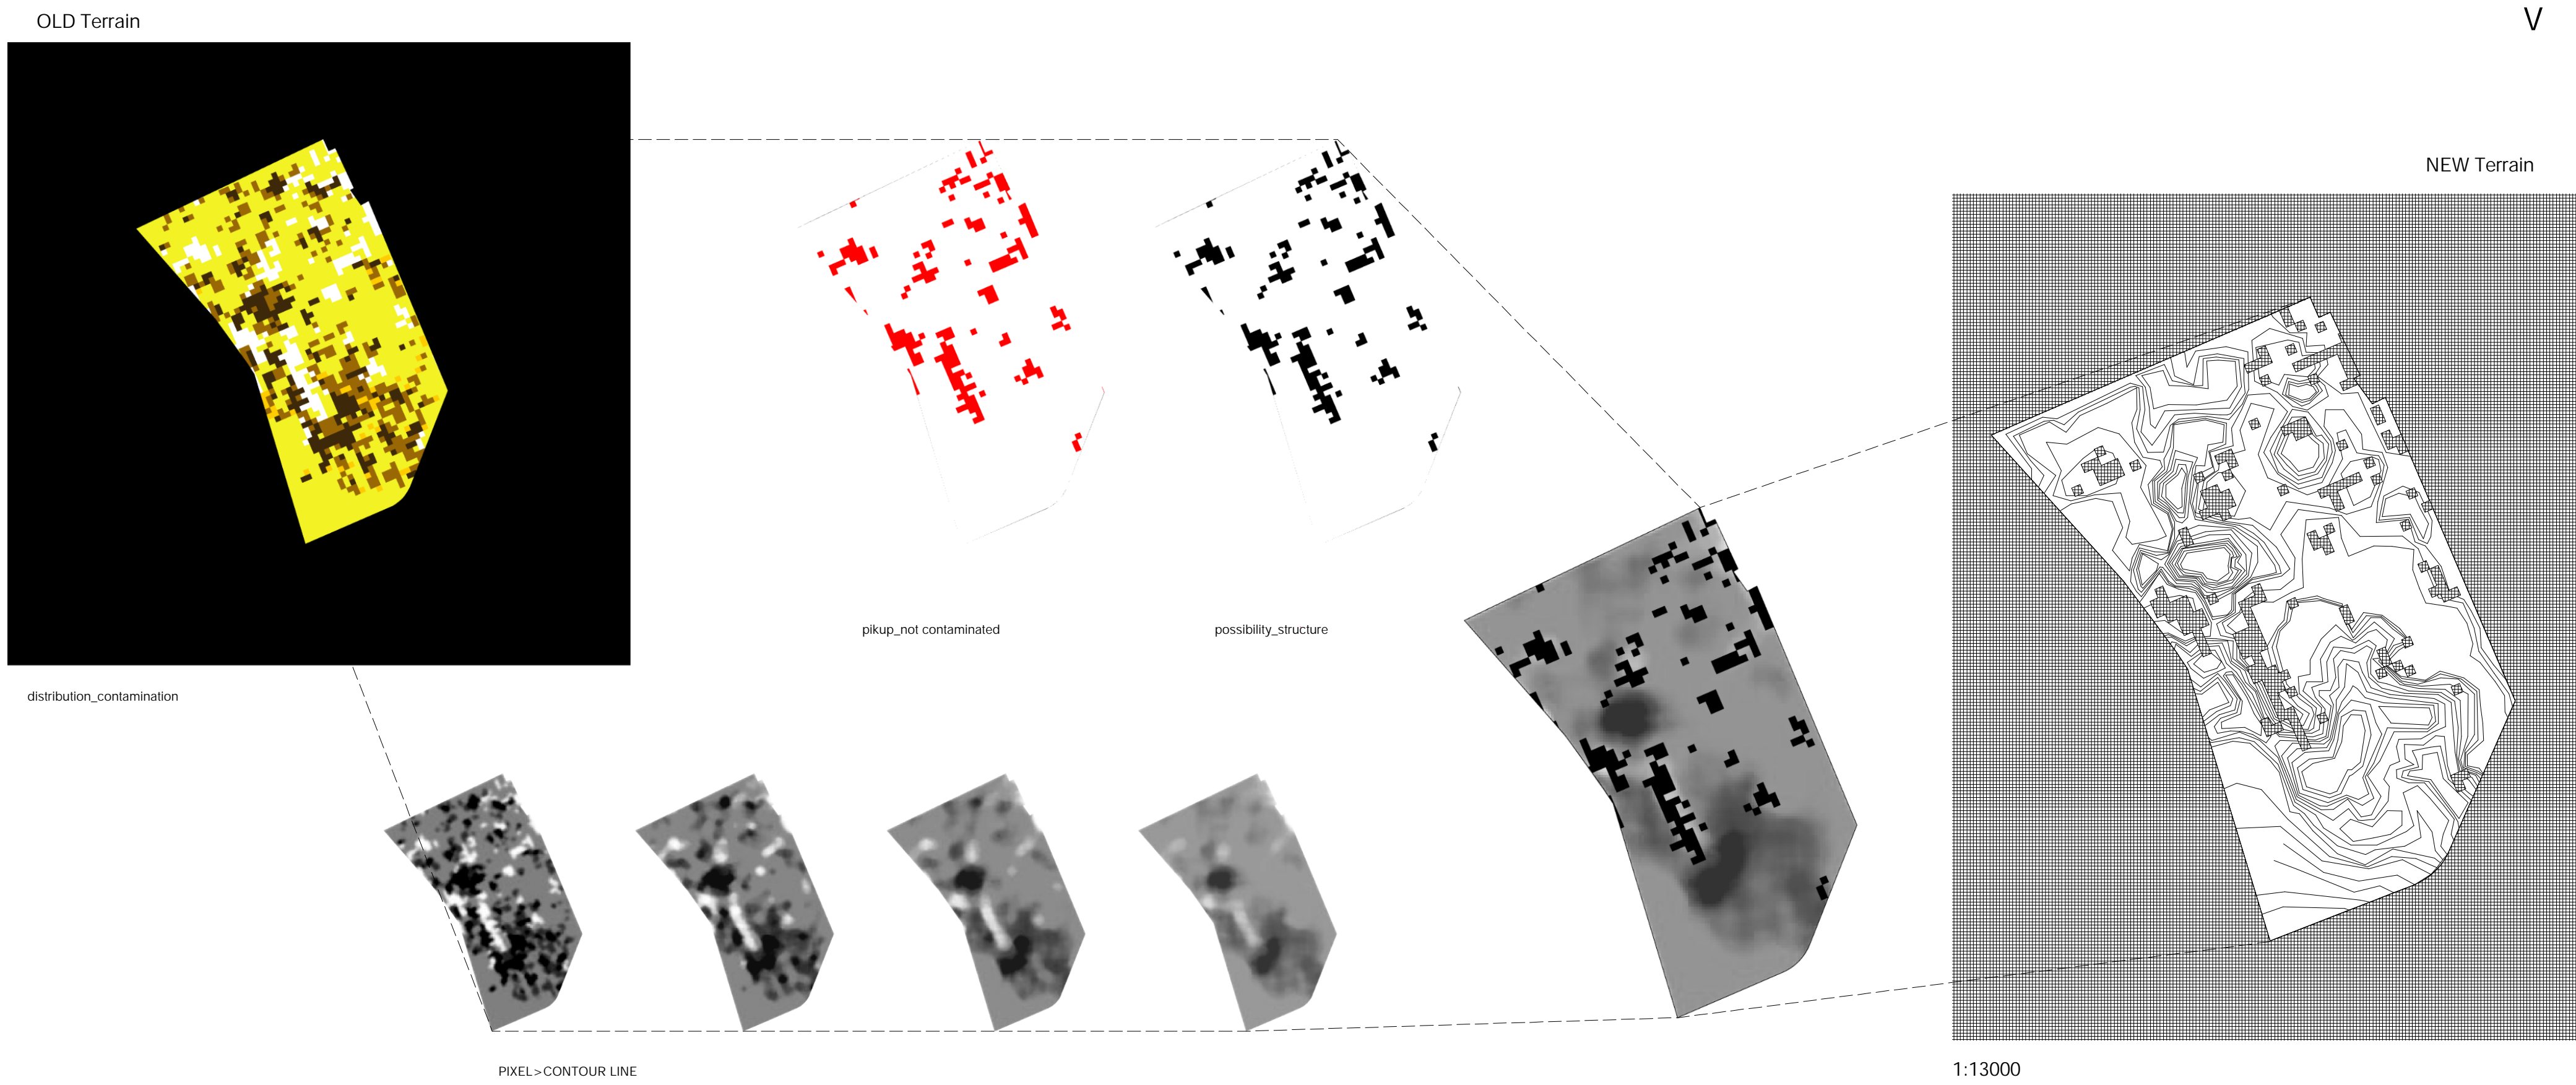

DISPOSAL OF AMOUNT OF THE SOILS

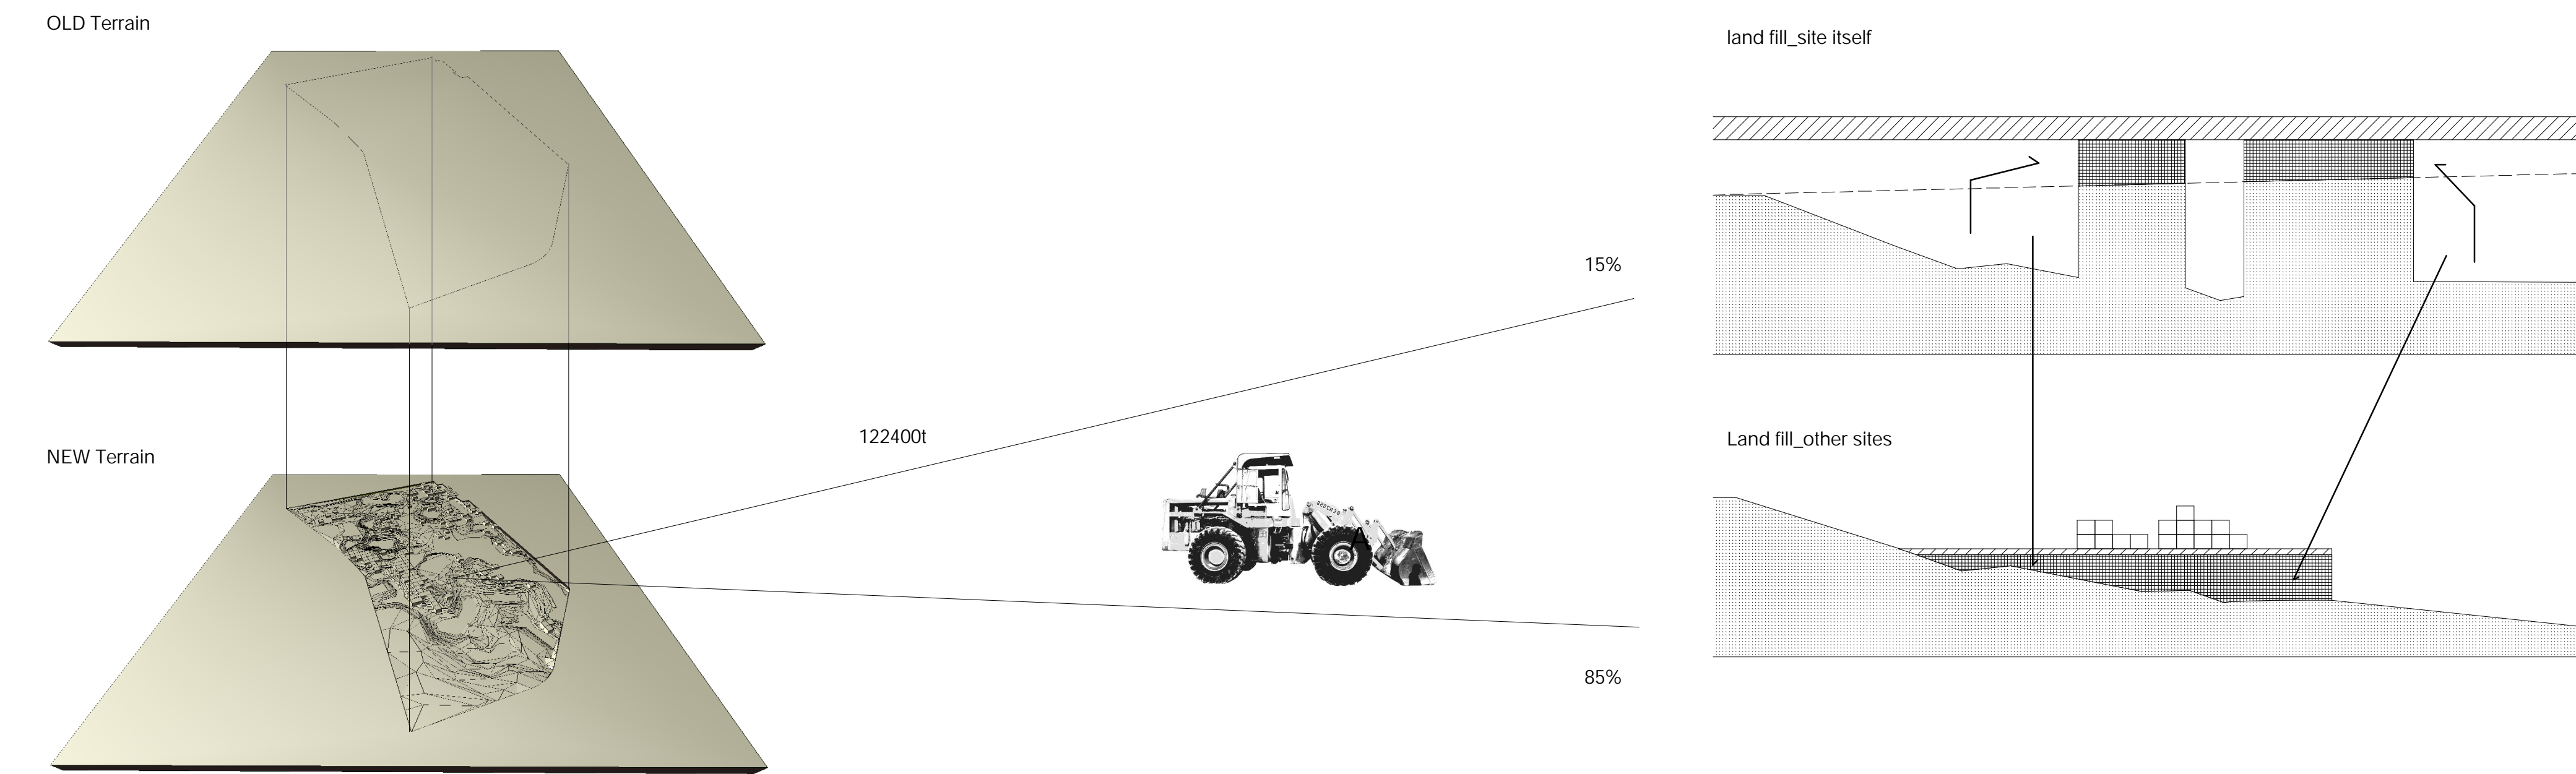


A>V_3CONTAMINATION

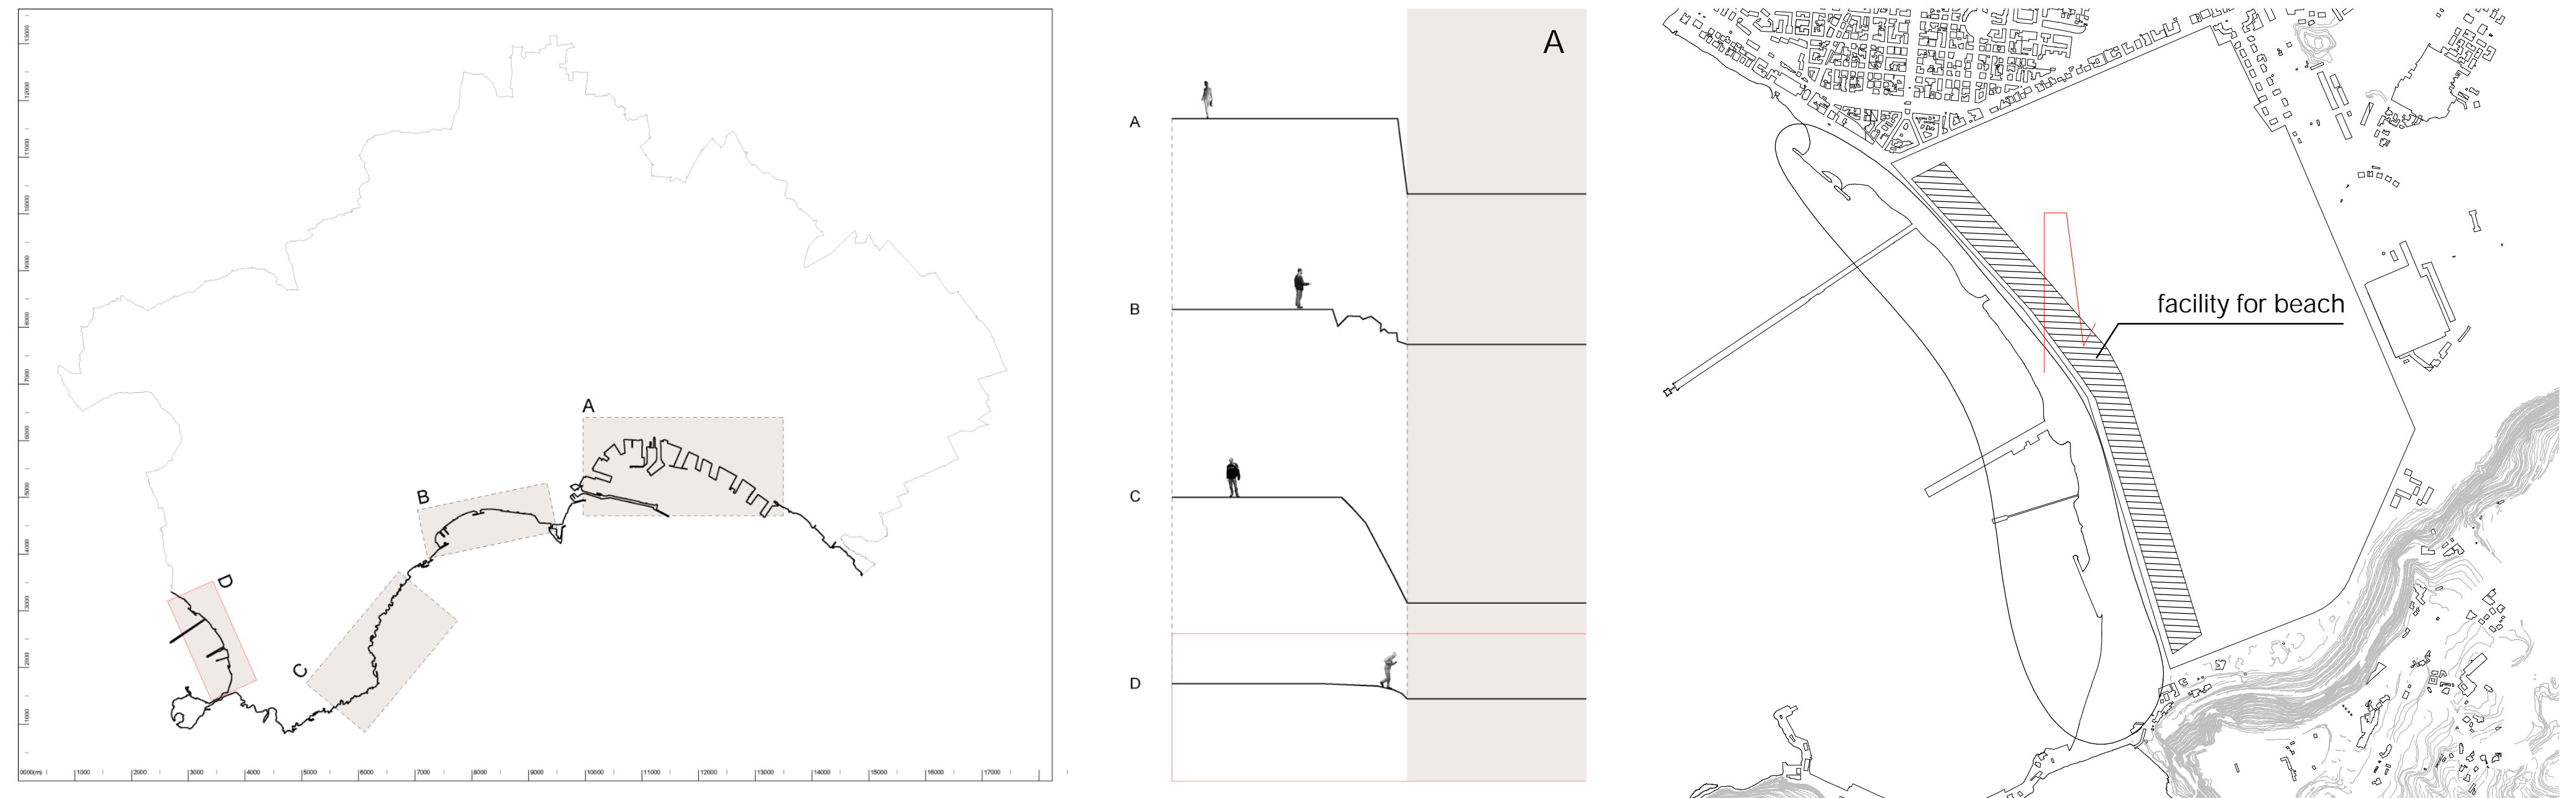


WATER-ATTRACTION

A>V_4SEA-BOUNDARY

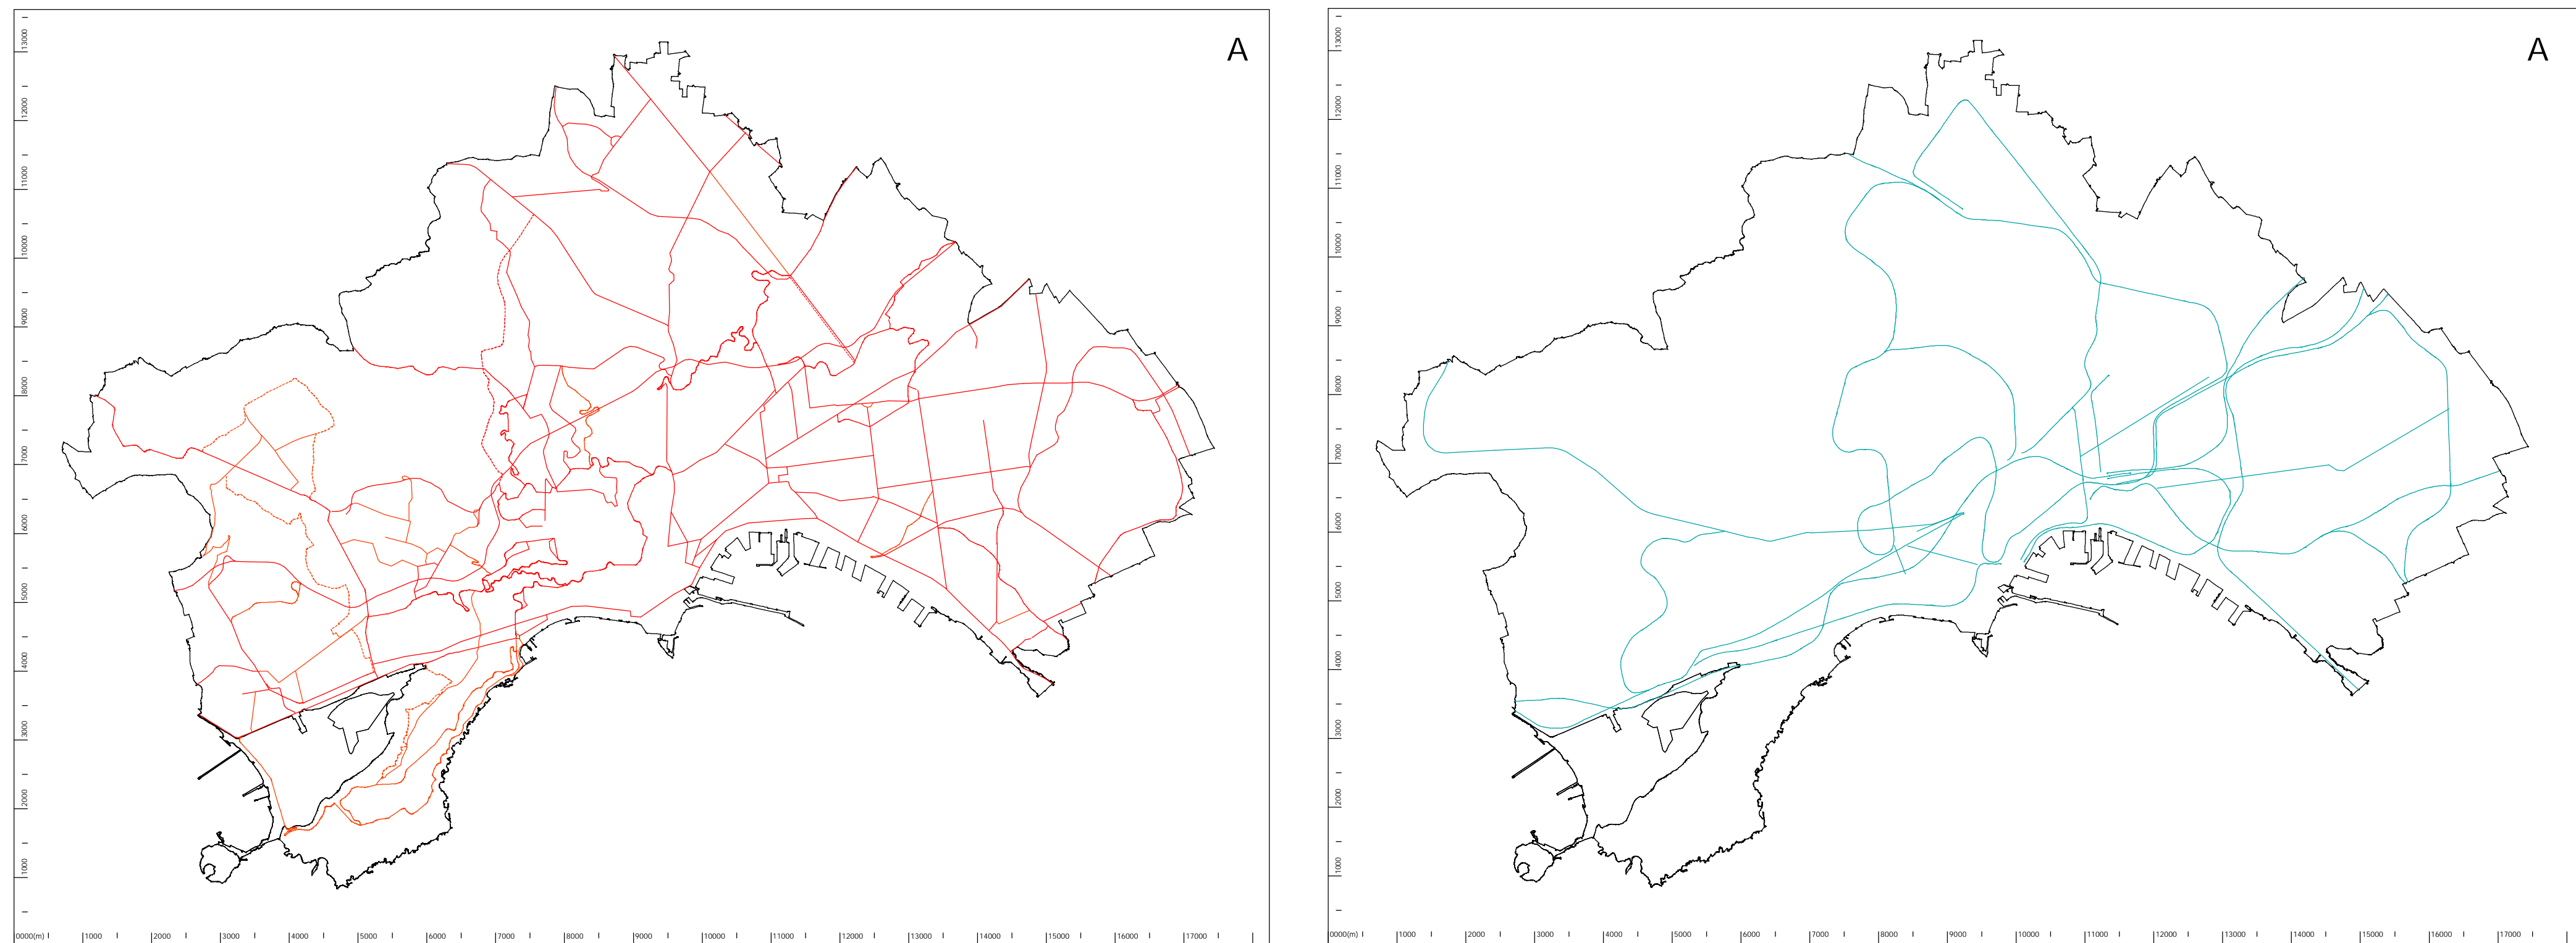


MAIN ROADWAY

RAILROAD

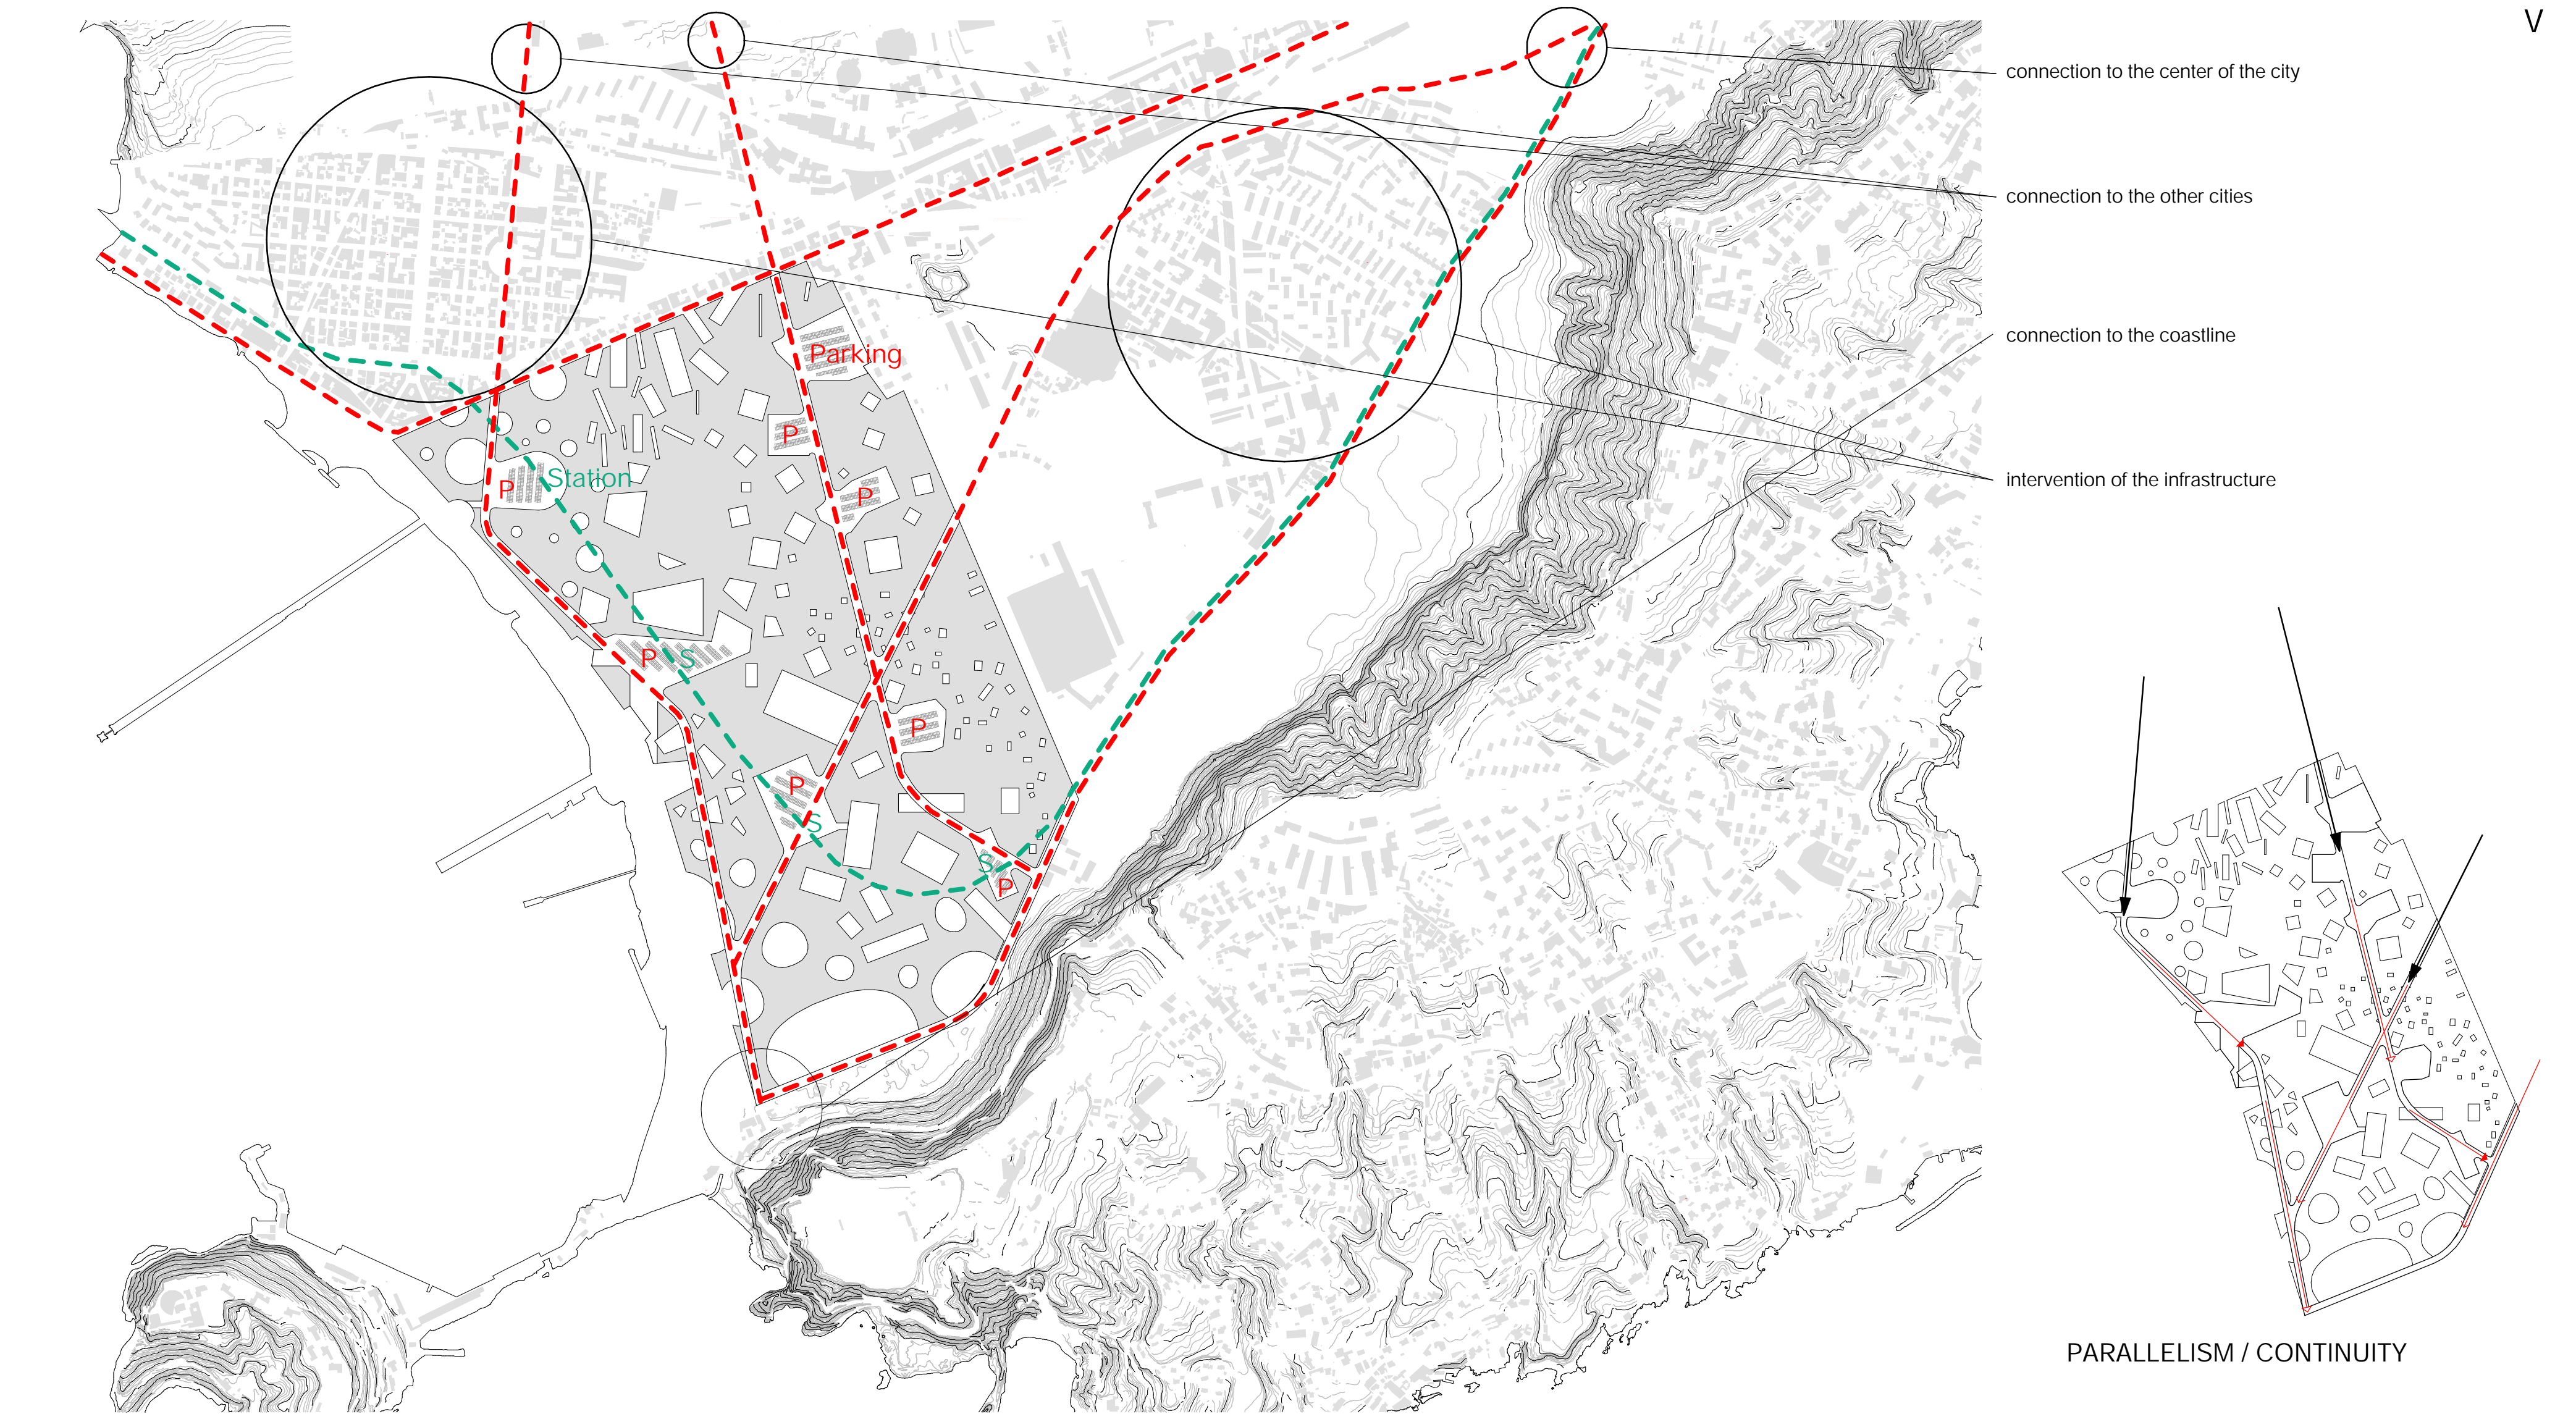

INFRASTRUCTURE-FLOW ON THE SITE 1:10000

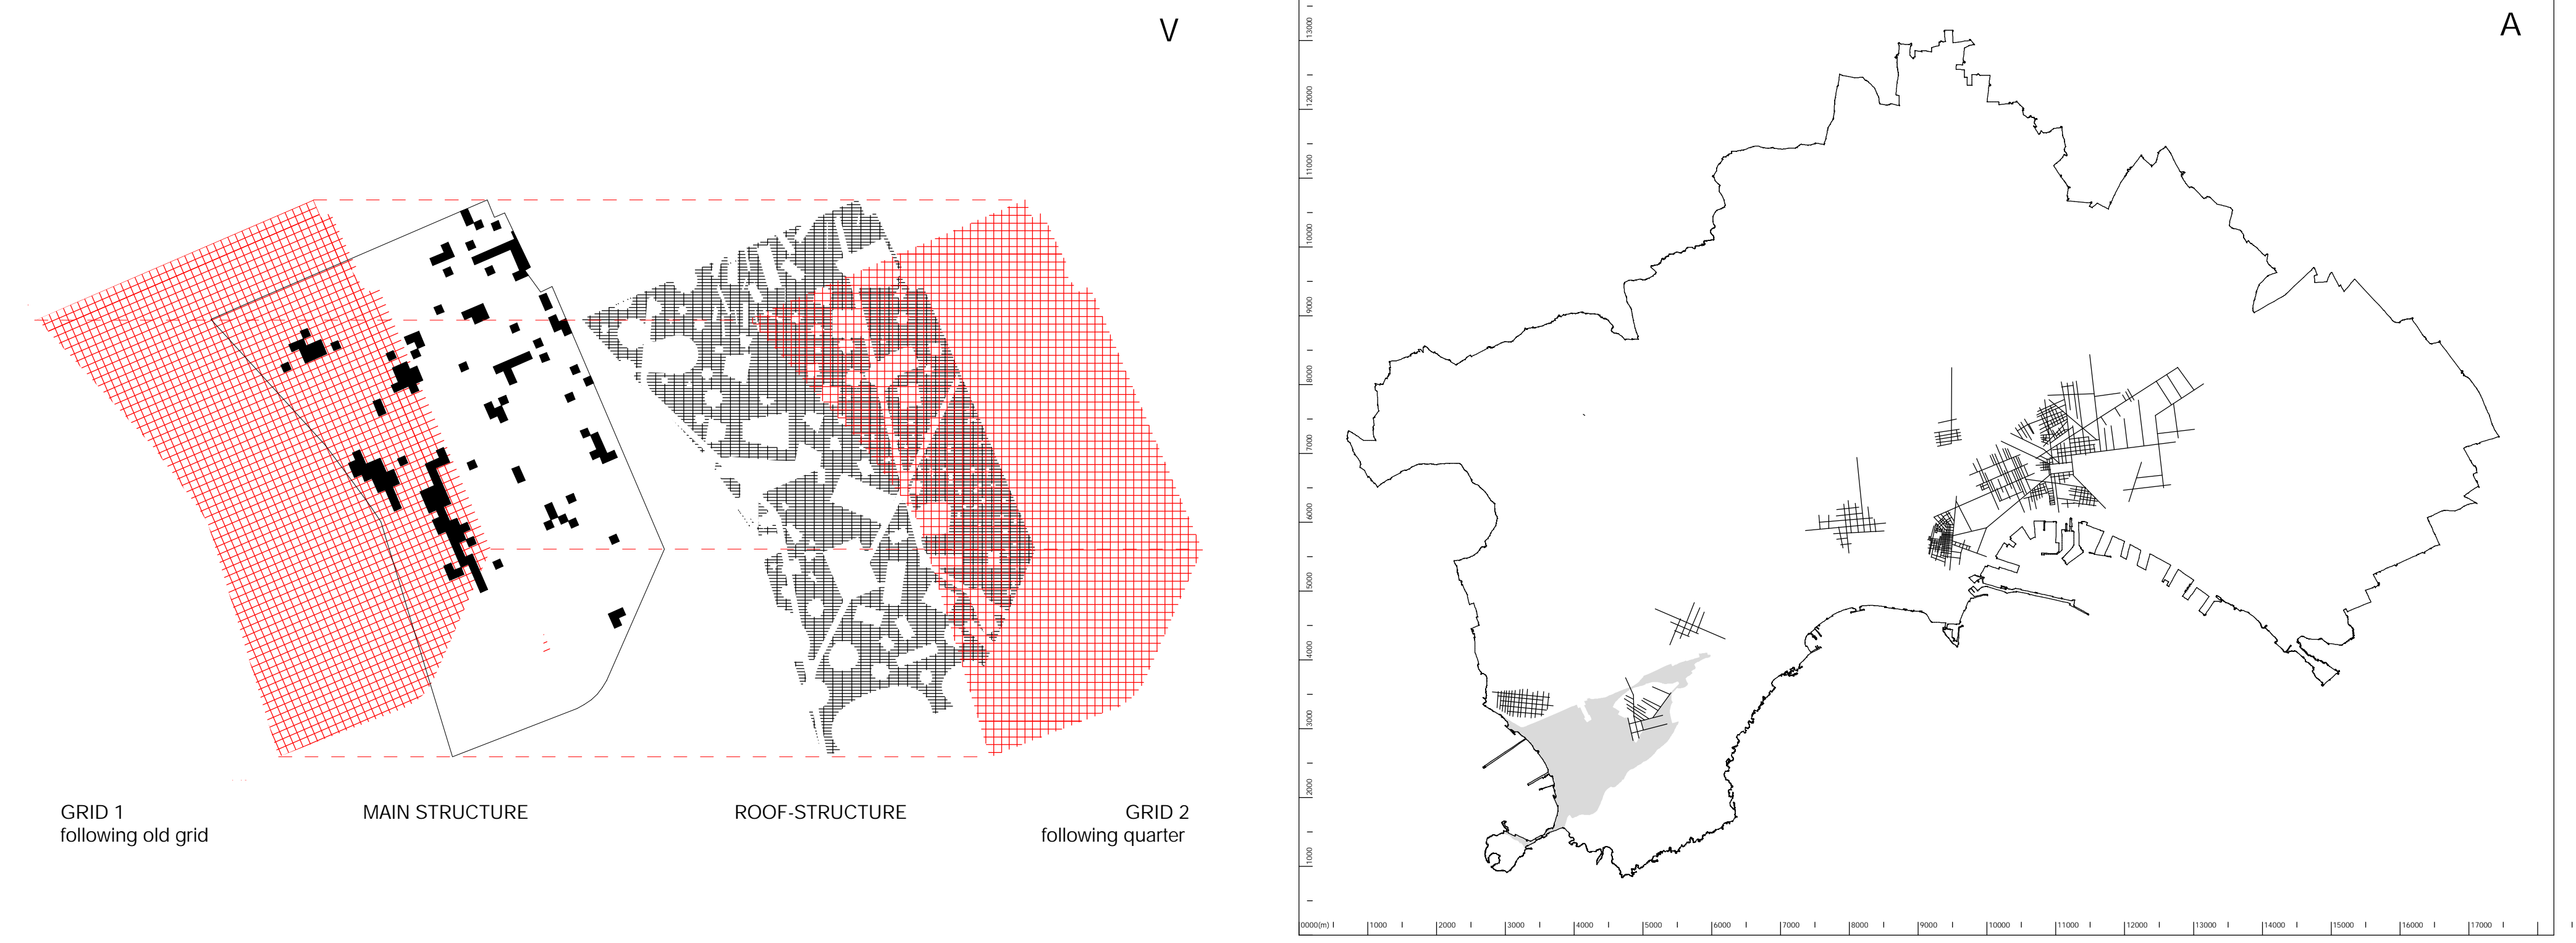

FOR STRUCTURE

CITY STRUCTURE VISIBLE

A>V_5INFRASTRUCTURE/STRUCTURE